

REVISIONS	
DATE	DESCRIPTION



HDR ENGINEERING, INC.
8333 NW 53RD STREET, SUITE 302
DORAL, FL 33166-4786




*MONROE COUNTY ROADWAY VULNERABILITY
ANALYSIS AND CAPITAL PLAN
CUDJOE KEY - BLIMP ROAD
PROJECT LAYOUT*

SHEET NO.

2

Conceptual Plans not to be used for construction.

Reconstruction Alternative Design for NOAA Intermediate-High 2045 SLR Projections

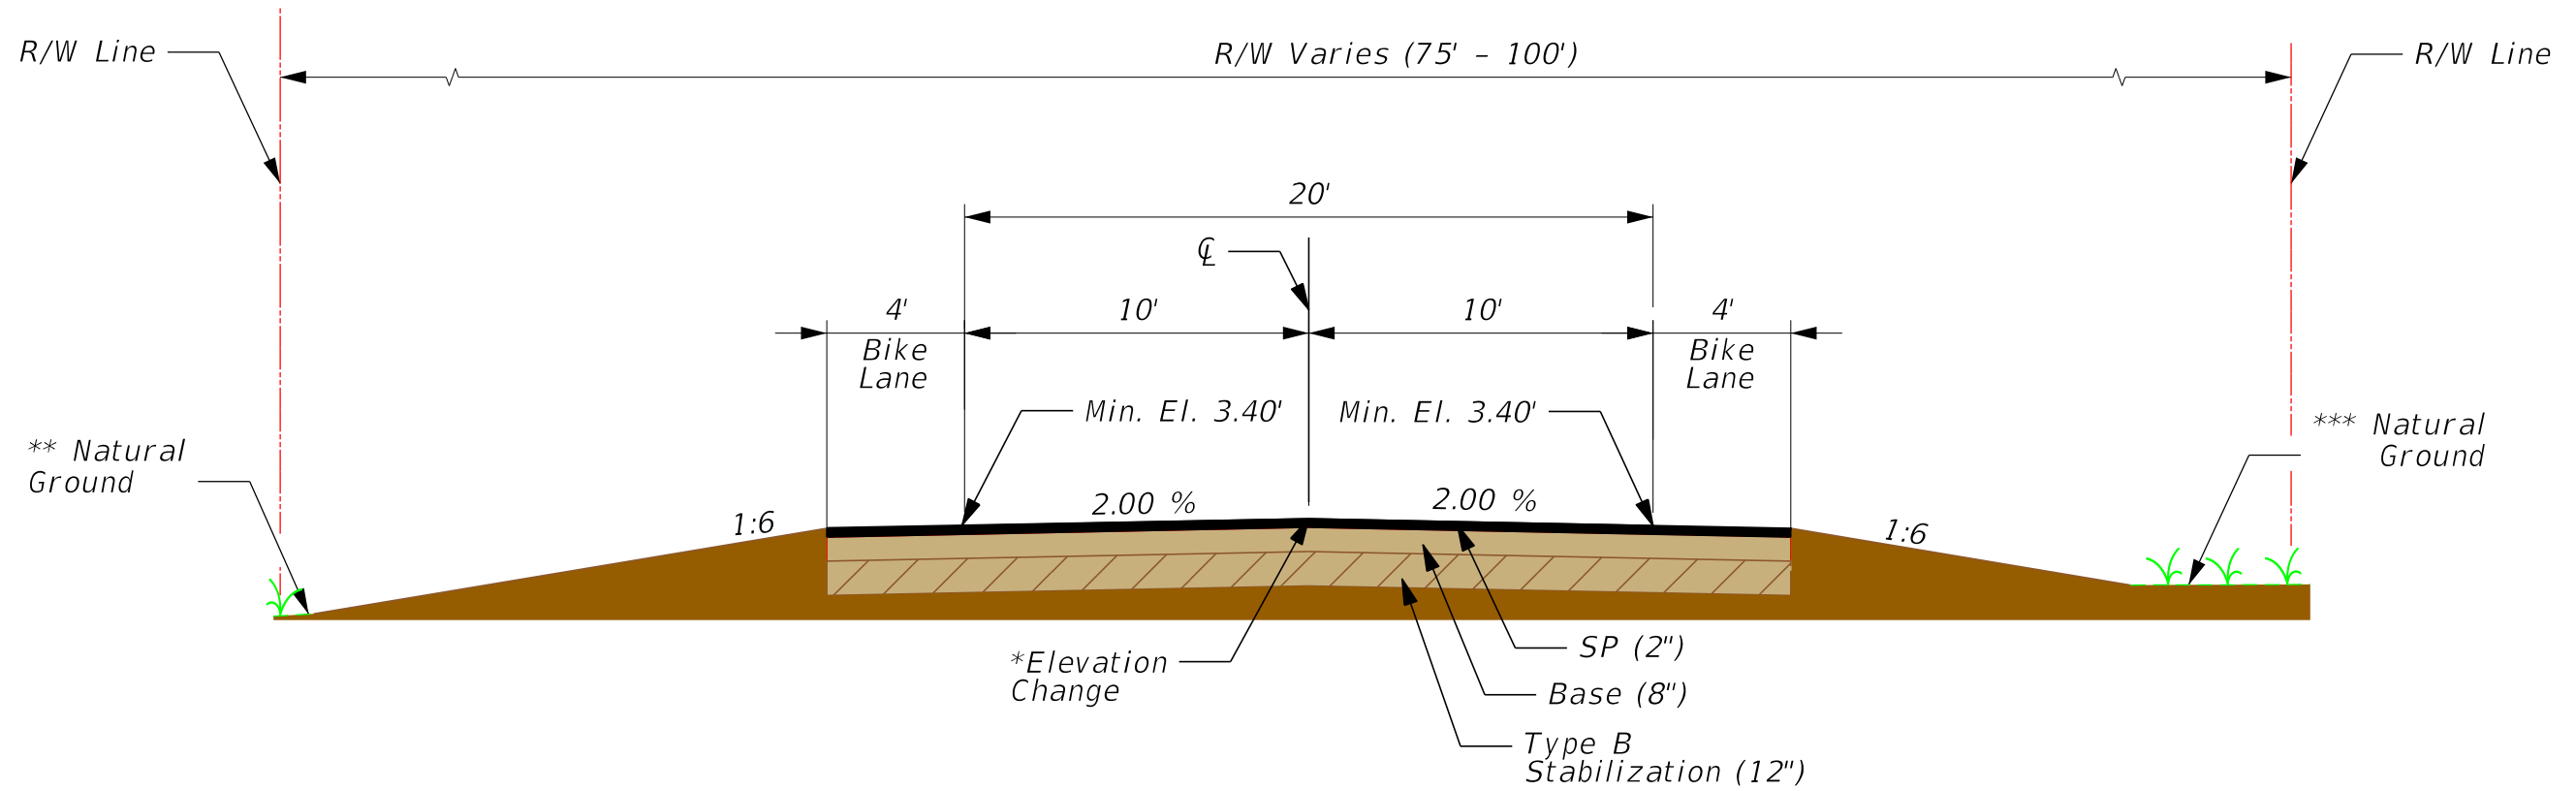

Typical Section 1

Blimp Rd
 Sta. 100+00 to Sta. 107+77
 Sta. 108+17 to Sta. 127+37.50
 Sta. 127+79.50 to Sta. 133+64
 Sta. 134+04 to Sta. 147+11
 Sta. 147+51 to Sta. 152+08
 Sta. 152+48 to Sta. 181+77
 Sta. 182+17 to Sta. 202+42

REVISIONS			
DATE	DESCRIPTION	DATE	DESCRIPTION



HDR ENGINEERING, INC.
 8333 NW 53RD STREET, SUITE 302
 DORAL, FL 33166-4786



MONROE COUNTY ROADWAY VULNERABILITY
 ANALYSIS AND CAPITAL PLAN


CUDJOE KEY - BLIMP ROAD TYPICAL SECTION

SHEET NO.

3

Conceptual Plans not to be used for construction.

Reconstruction Alternative Design for NOAA Intermediate-High 2045 SLR Projections

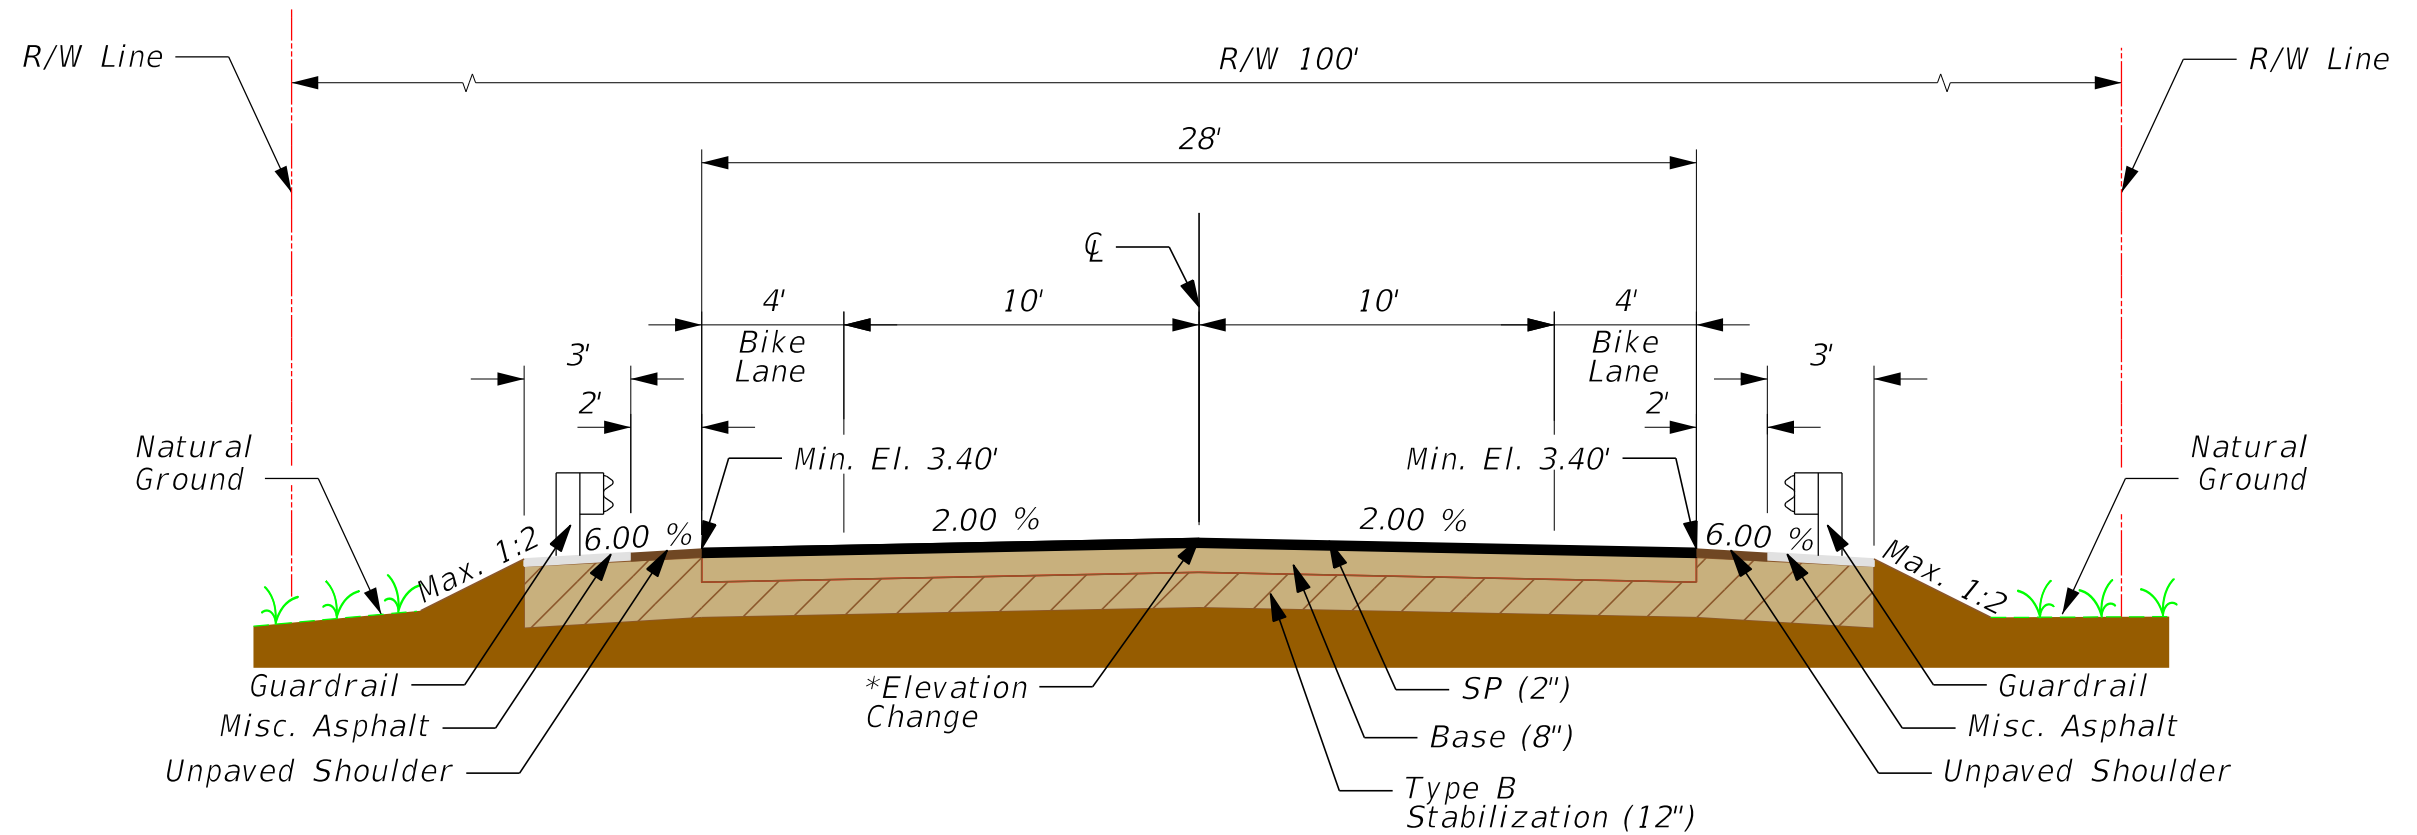

Typical Section 2

Blimp Rd
 Sta. 107+77 to Sta. 108+17
 Sta. 127+37.50 to Sta. 127+79.50
 Sta. 133+64 to Sta. 134+04
 Sta. 147+11 to Sta. 147+51
 Sta. 152+08 to Sta. 152+48
 Sta. 181+77 to Sta. 182+17

CUDJOE KEY - BLIMP ROAD ELEVATIONS SUMMARY			
ROADWAY SEGMENT	ELEVATION CHANGE * (Between exist. ground and final grade)	LEFT NATURAL GROUND (FT. NAVD88) **	RIGHT NATURAL GROUND (FT. NAVD88) ***
BLIMP RD	0.00' - 1.15'	-3.02 - 4.30'	-3.71' - 4.19'

REVISIONS			
DATE	DESCRIPTION	DATE	DESCRIPTION

HDR

HDR ENGINEERING, INC.
 8333 NW 53RD STREET, SUITE 302
 DORAL, FL 33166-4786



MONROE COUNTY ROADWAY VULNERABILITY
 ANALYSIS AND CAPITAL PLAN
 CUDJOE KEY - BLIMP ROAD TYPICAL SECTION

SHEET
 NO.
 3A

Conceptual Plans not to be used for construction.